

HEALE AVENUE



I CERTIFY THAT
 1. The field survey and this plan are correct and in accordance with the Survey's Act, the regulations thereunder, and the standards for surveys of the A.O.L.S.
 2. The field survey of the limits shown hereon as heavy solid lines was completed on the 27th day of August, 1987.

Date 25th. 1987
 Helmut Piller
 Ontario Land Surveyor

PLAN AND SURVEY OF BUILDING LOCATION ON
 PART OF LOTS 86, 87, 88 & 89
 REGISTERED PLAN M-388
 CITY OF SCARBOROUGH
 MUNICIPALITY OF METROPOLITAN TORONTO

HELMUT PILLER O.L.S. - 1987
 SCALE 1 INCH = 15 FEET

BEARINGS ARE REFERRED TO THE WEST
 LIMIT OF HEALE AVENUE AS
 SHOWN ON REG'D PLAN M-388 HAVING
 AN ASTRONOMIC BEARING OF N16° 00' W



H. Piller Corporation Ltd.

Toronto, (488-1174) Canada

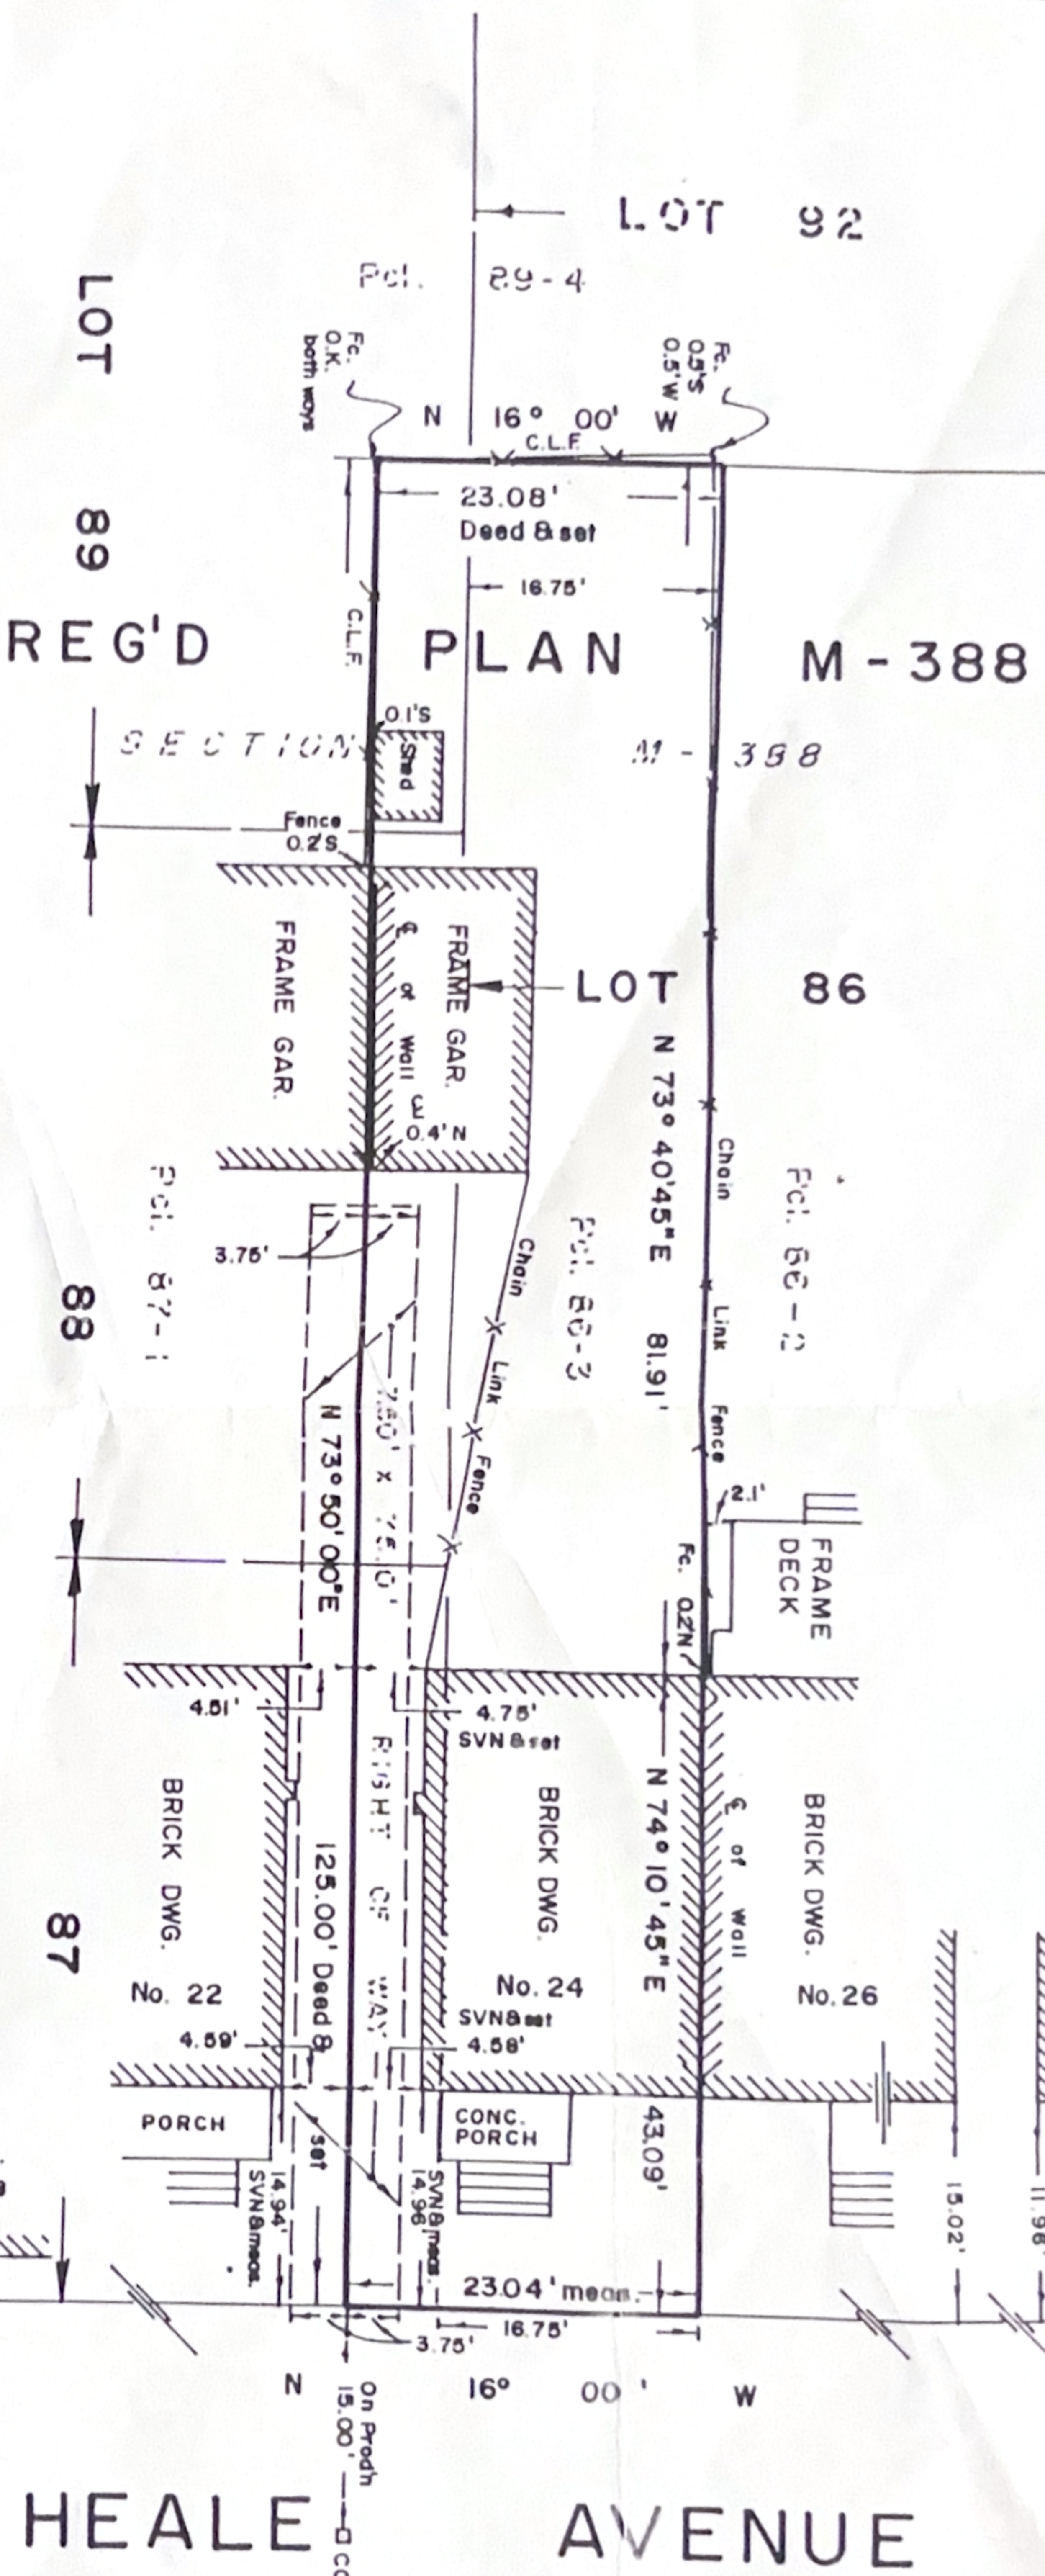
DRAWN BY: R.P.	CHECKED BY: D.H.B.	SCALE: 1" = 15'	REFERENCE NO: 87-21-2161-00
-------------------	-----------------------	--------------------	--------------------------------

- I CERTIFY THAT
1. The field survey and this plan are correct and in accordance with the Surveys Act, the regulations thereunder, and the standards for surveys of the A.O.L.S.
 2. The field survey of the limits shown hereon as heavy solid lines was completed on the 27th day of August, 1987.

35th 1912

Date

Helmut Pilller
Ontario Land Surveyor

PLAN AND SURVEY OF BUILDING LOCATION ON
PART OF LOTS 86, 87, 88 & 89
REGISTERED PLAN M-388
CITY OF SCARBOROUGH
MUNICIPALITY OF METROPOLITAN TORONTO

HELMUT PILLER O.L.S. - 1987
SCALE 1 INCH = 15 FEET

BEARINGS ARE REFERRED TO THE WEST
LIMIT OF HEALE AVENUE AS
SHOWN ON REGD PLAN M-388 HAVING
AN ASTRONOMIC BEARING OF N 16° 00' W



H Pillier Corporation Ltd.

Toronto, (488-1174) Canada

DRAWN BY: R.P.	CHECKED BY: D.H.B.	SCALE: 1" = 15'	REFERENCE NO: 87-21-2161-00
-------------------	-----------------------	--------------------	--------------------------------